


SIGNING AND DELINEATION FOR LID FEATURES

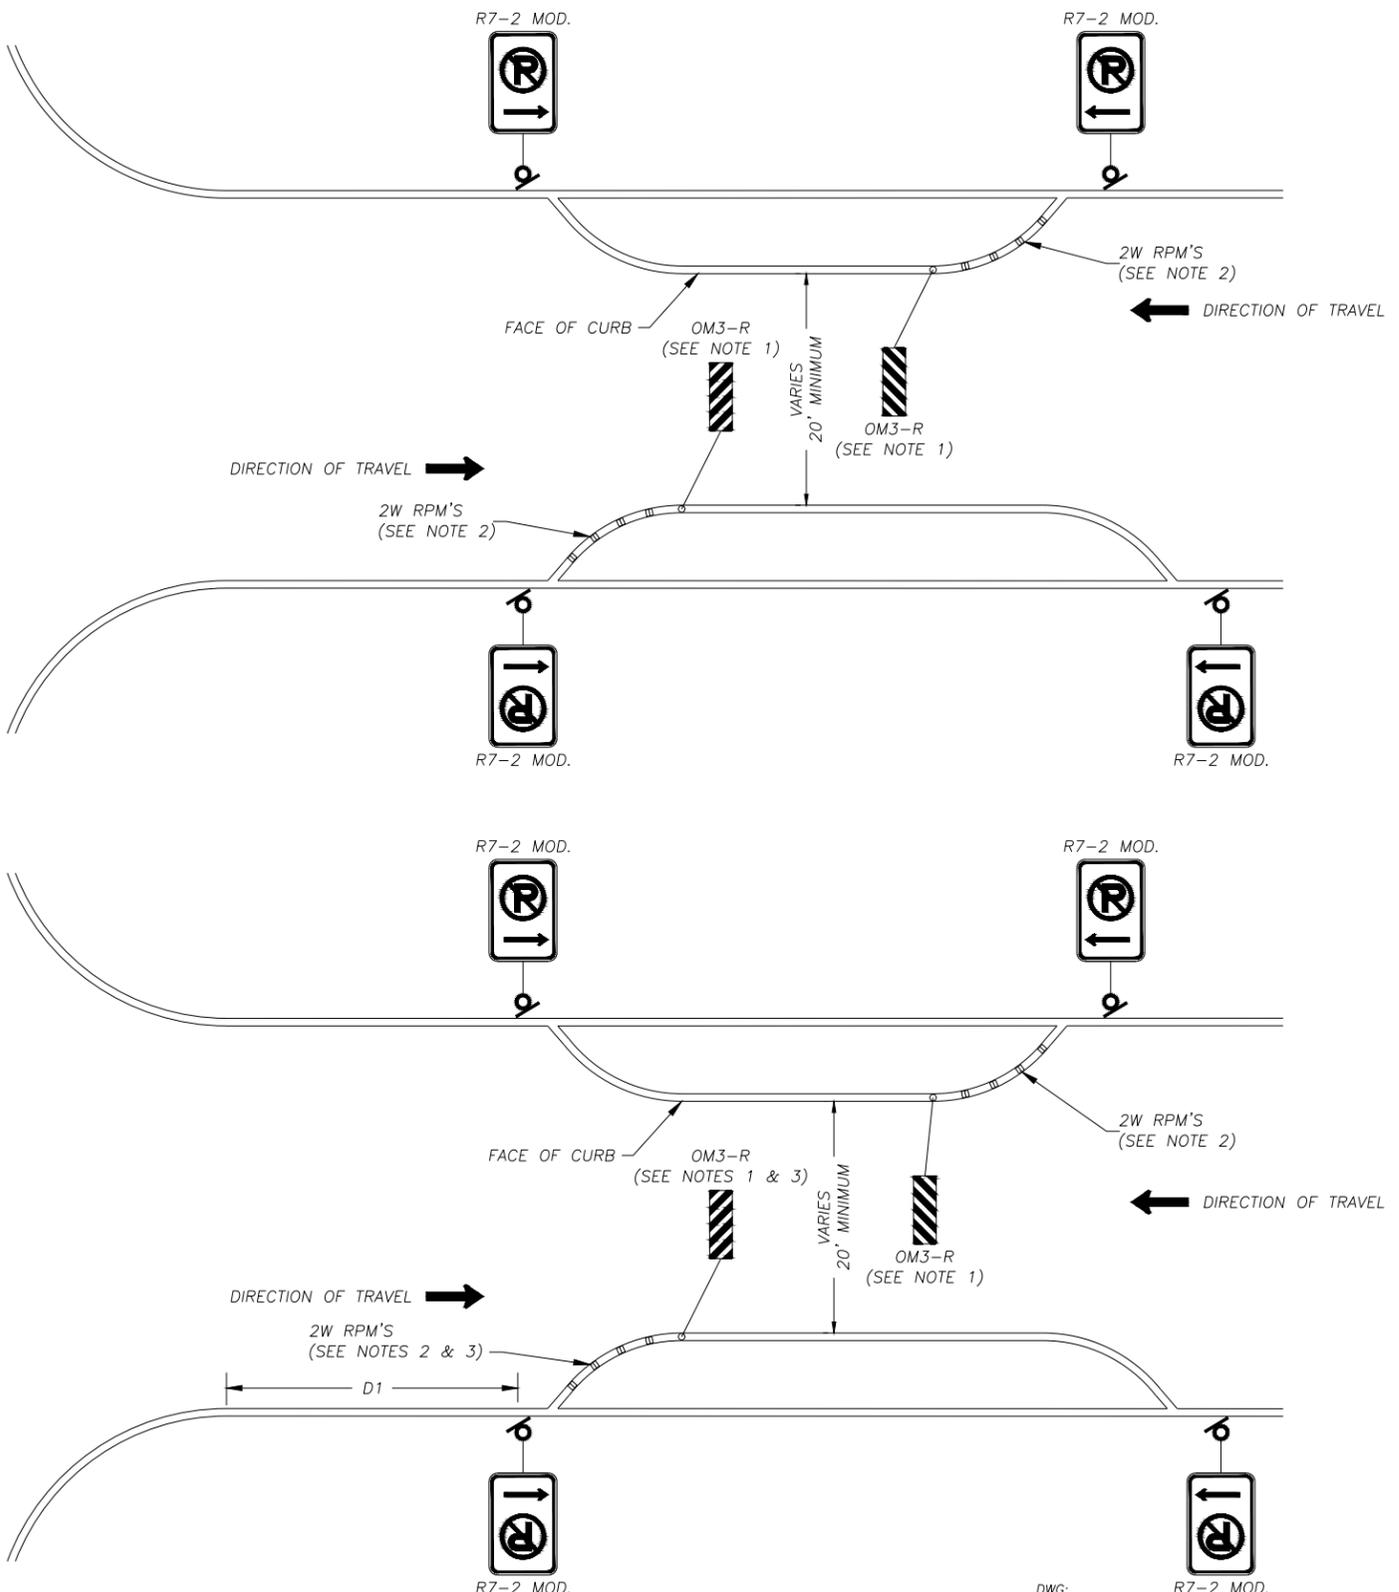

- NOTES:**
1. OBJECT MARKER TO BE INSTALLED WITH THE SIGN BLADE FLUSH WITH THE FACE OF THE CURB AND BOTTOM OF THE SIGN INSTALLED FOUR FEET ABOVE THE PAVEMENT SURFACE.
 2. 2W RAISED PAVEMENT MARKER TO BE INSTALLED ON TOP OF THE CURB, FACING THE TRAFFIC, AT A MAXIMUM OF TWO FEET SPACING.
 3. FOR T INTERSECTIONS, WHERE D1 IS LESS THAN 100 FEET, THE OBJECT MARKER AND RPM'S CAN BE OMITTED.

REV. NO.	DATE	BY	APPR

DWG:  Department of Public Works
CLARK COUNTY WASHINGTON
 proud past, promising future

SIGNING AND DELINEATION FOR LID FEATURES

APPROVED

[Signature]
COUNTY ENGINEER

07/17/19
DATE

STANDARD
T12.1
DETAIL
DESIGNED
DRAWN
DATE