

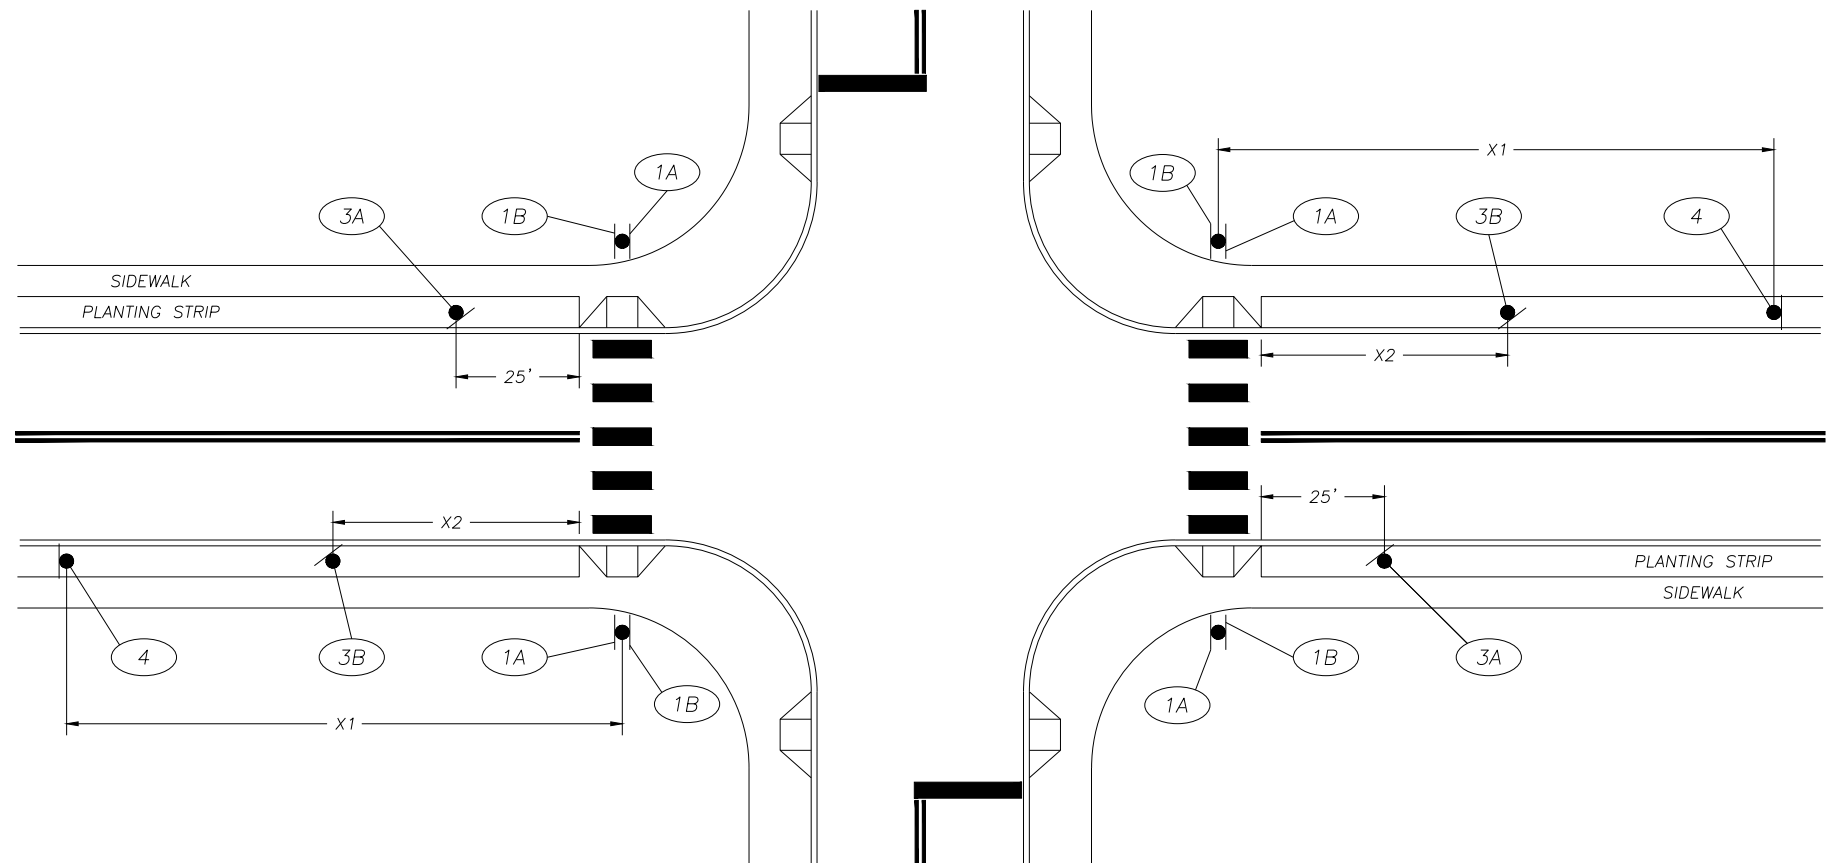


# SIGNING FOR PEDESTRIAN CROSSING TWO-LANE ROADWAY

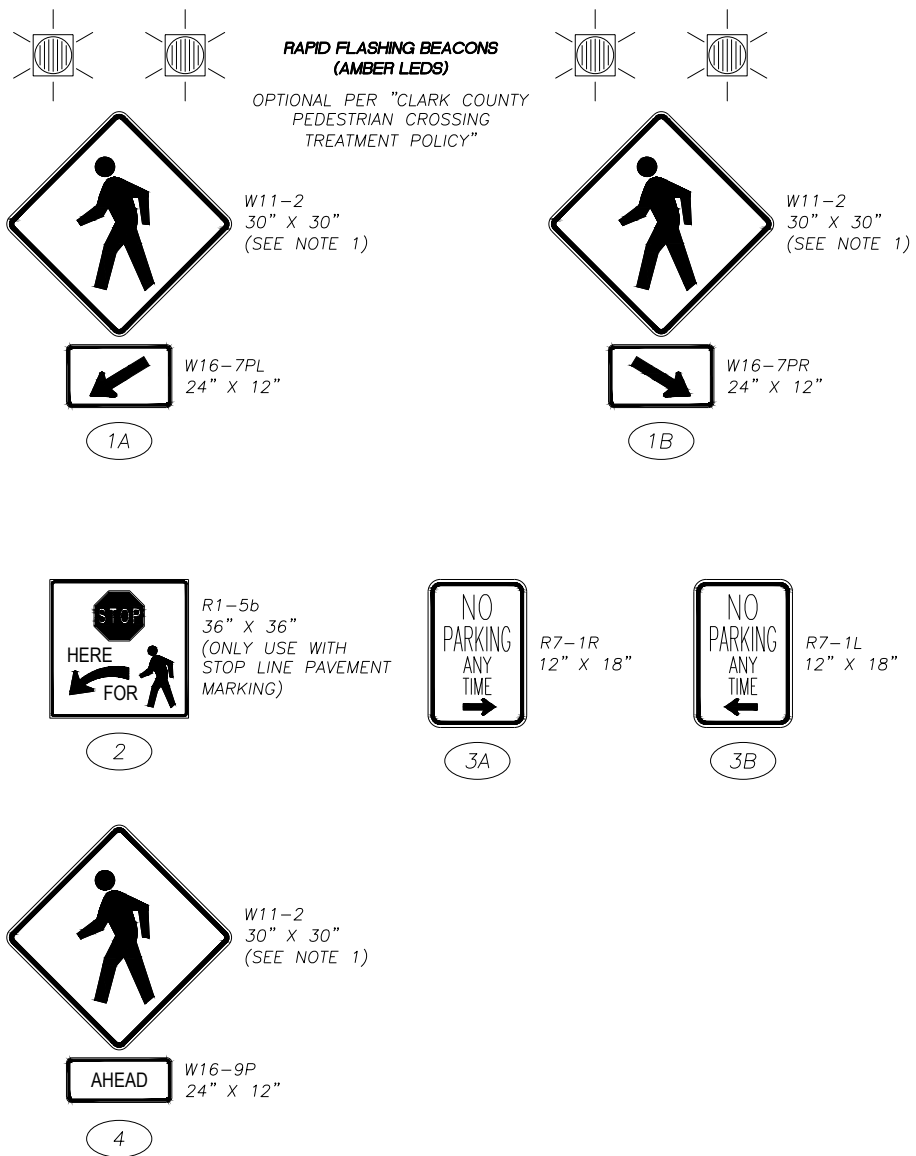

UNCONTROLLED INTERSECTION CROSSING ON TWO-LANE ROADWAY

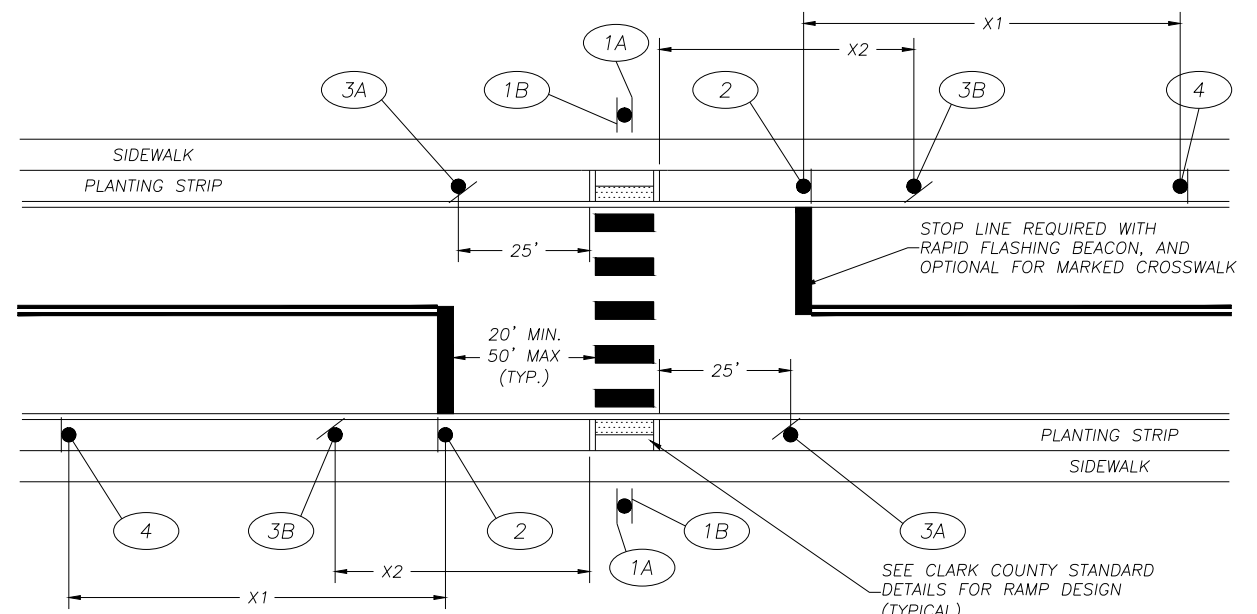

MIDBLOCK CROSSING ON TWO-LANE ROADWAY

**NOTES:**

1. REPLACE W11-2 WITH W11-15 FOR DESIGNATED TRAIL CROSSINGS OR WITH S1-1 FOR SCHOOL CROSSINGS.
2. ONLY USE PARKING RESTRICTIONS SIGN(S) WHERE APPLICABLE.

TABLE 1

SPEED (MPH)	WARNING SIGN PLACEMENT DISTANCE (X1) FEET
25-40	150
45	175
50	250

TABLE 2

SPEED (MPH)	PARKING RESTRICTION DISTANCE (X2) FEET
25	80
30	100
35	125
40	155
45	180
50	215

REV. NO.	DATE	BY	APPR

DWG:

Department of Public Works  
**CLARK COUNTY**  
 WASHINGTON  
 proud past, promising future

SIGNING FOR PEDESTRIAN CROSSING TWO-LANE ROADWAY

APPROVED

07/17/19  
DATE

COUNTY ENGINEER

STANDARD  
**T27.0**  
 DETAIL  
 DESIGNED  
 DRAWN  
 DATE