

# SIGNING FOR PEDESTRIAN CROSSING FIVE-LANE ROADWAY MIDBLOCK

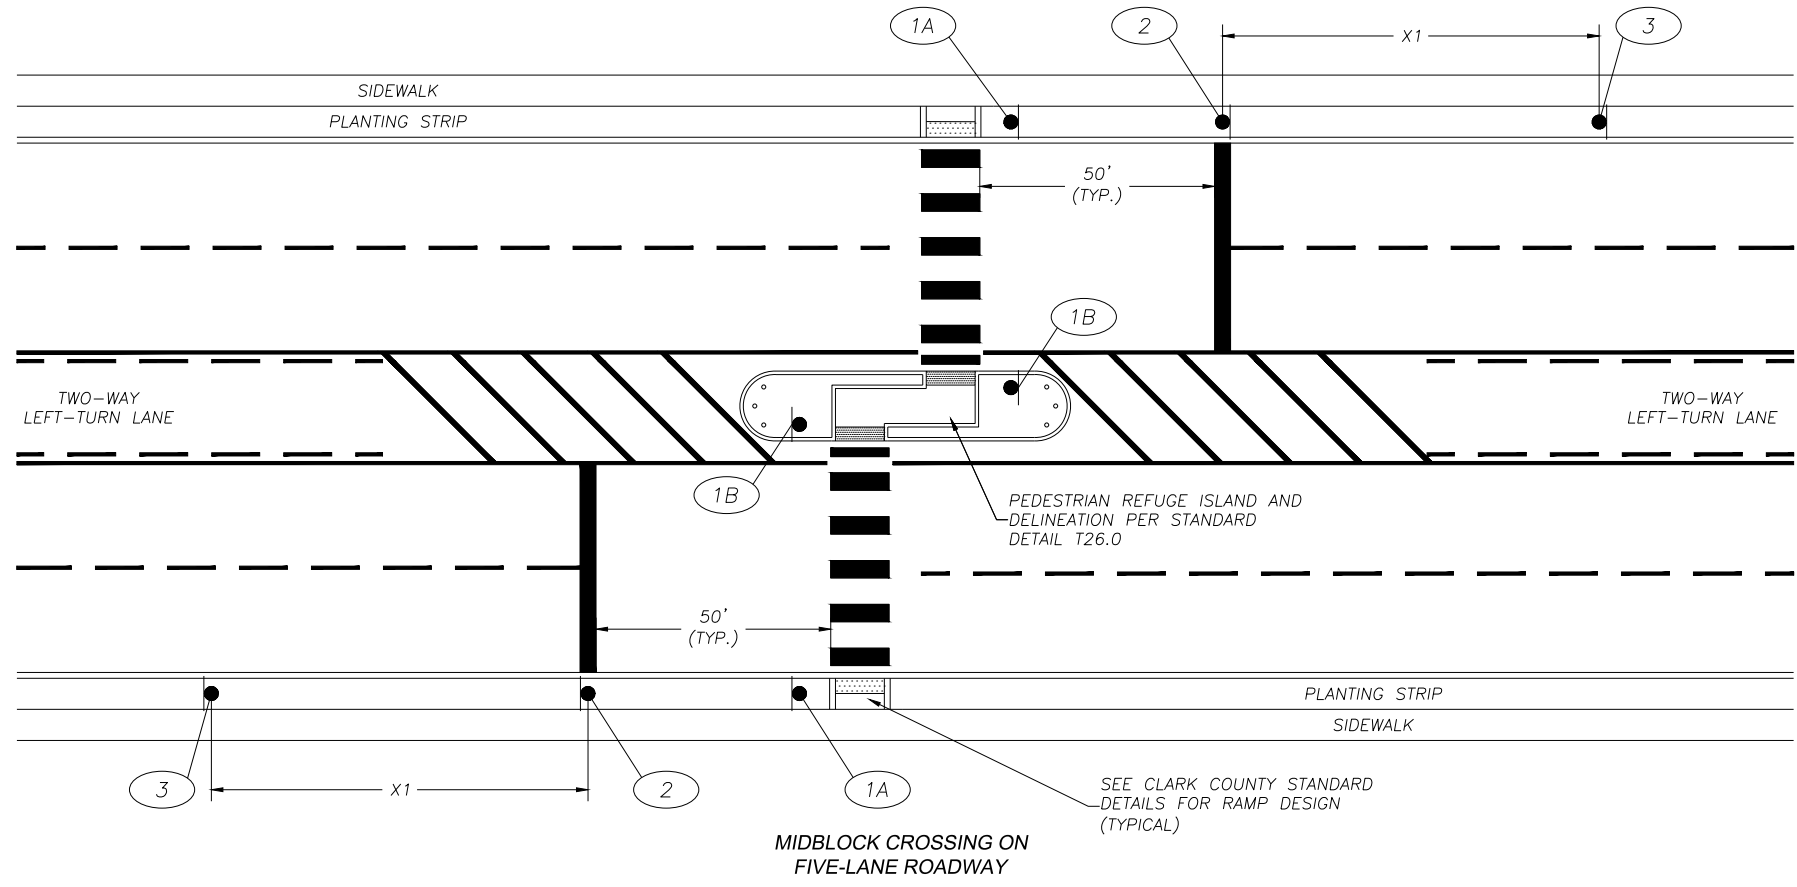
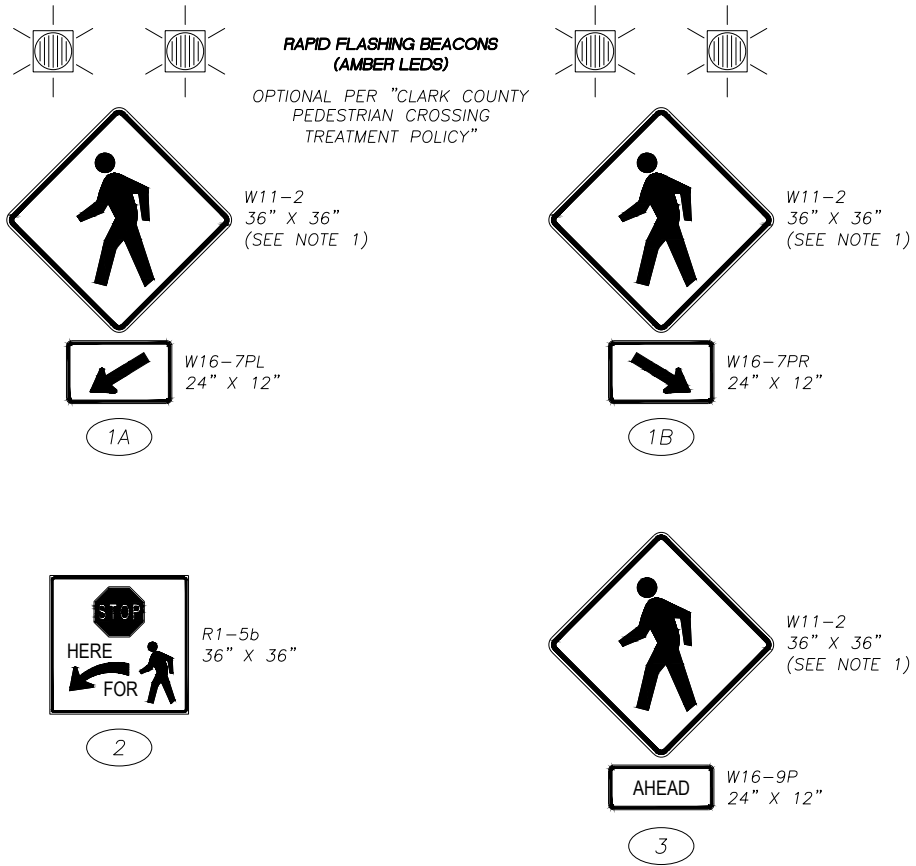


TABLE 1

| SPEED (MPH) | WARNING SIGN PLACEMENT DISTANCE (X1) FEET |
|-------------|-------------------------------------------|
| 25-40       | 150                                       |
| 45          | 175                                       |
| 50          | 250                                       |

NOTES:  
 1. REPLACE W11-2 WITH W11-15 FOR DESIGNATED TRAIL CROSSINGS OR WITH S1-1 FOR SCHOOL CROSSINGS.

| REV. NO. | DATE | BY | APPR |
|----------|------|----|------|
|          |      |    |      |

|   |                                                               |                          |
|---|---------------------------------------------------------------|--------------------------|
| <p>Department of Public Works<br/> <b>CLARK COUNTY</b><br/>                 WASHINGTON<br/> <i>proud past, promising future</i></p> | SIGNING FOR PEDESTRIAN CROSSING<br>FIVE-LANE ROADWAY MIDBLOCK | STANDARD<br><b>T28.0</b> |
|   | APPROVED<br><br>COUNTY ENGINEER                               | 07/17/19<br>DATE         |