



Clark County Council Work Session

August 1, 2018

Road Improvements to Improve Traffic Flow

- Two Westbound lanes and one Eastbound lane were constructed for April 2017 opening
 - Westbound: Left turn option for Southwest overflow lot; one thruway
 - Eastbound: one lane
- Additional lane added to roundabout completed March 2018
- Additional right turn lane on Cowlitz Way completed March 2018
- Southwest overflow lot cleared of construction equipment, construction trailers, paved with adequate lighting and shuttle bus depot – completed April 2018






Westbound



Roundabout

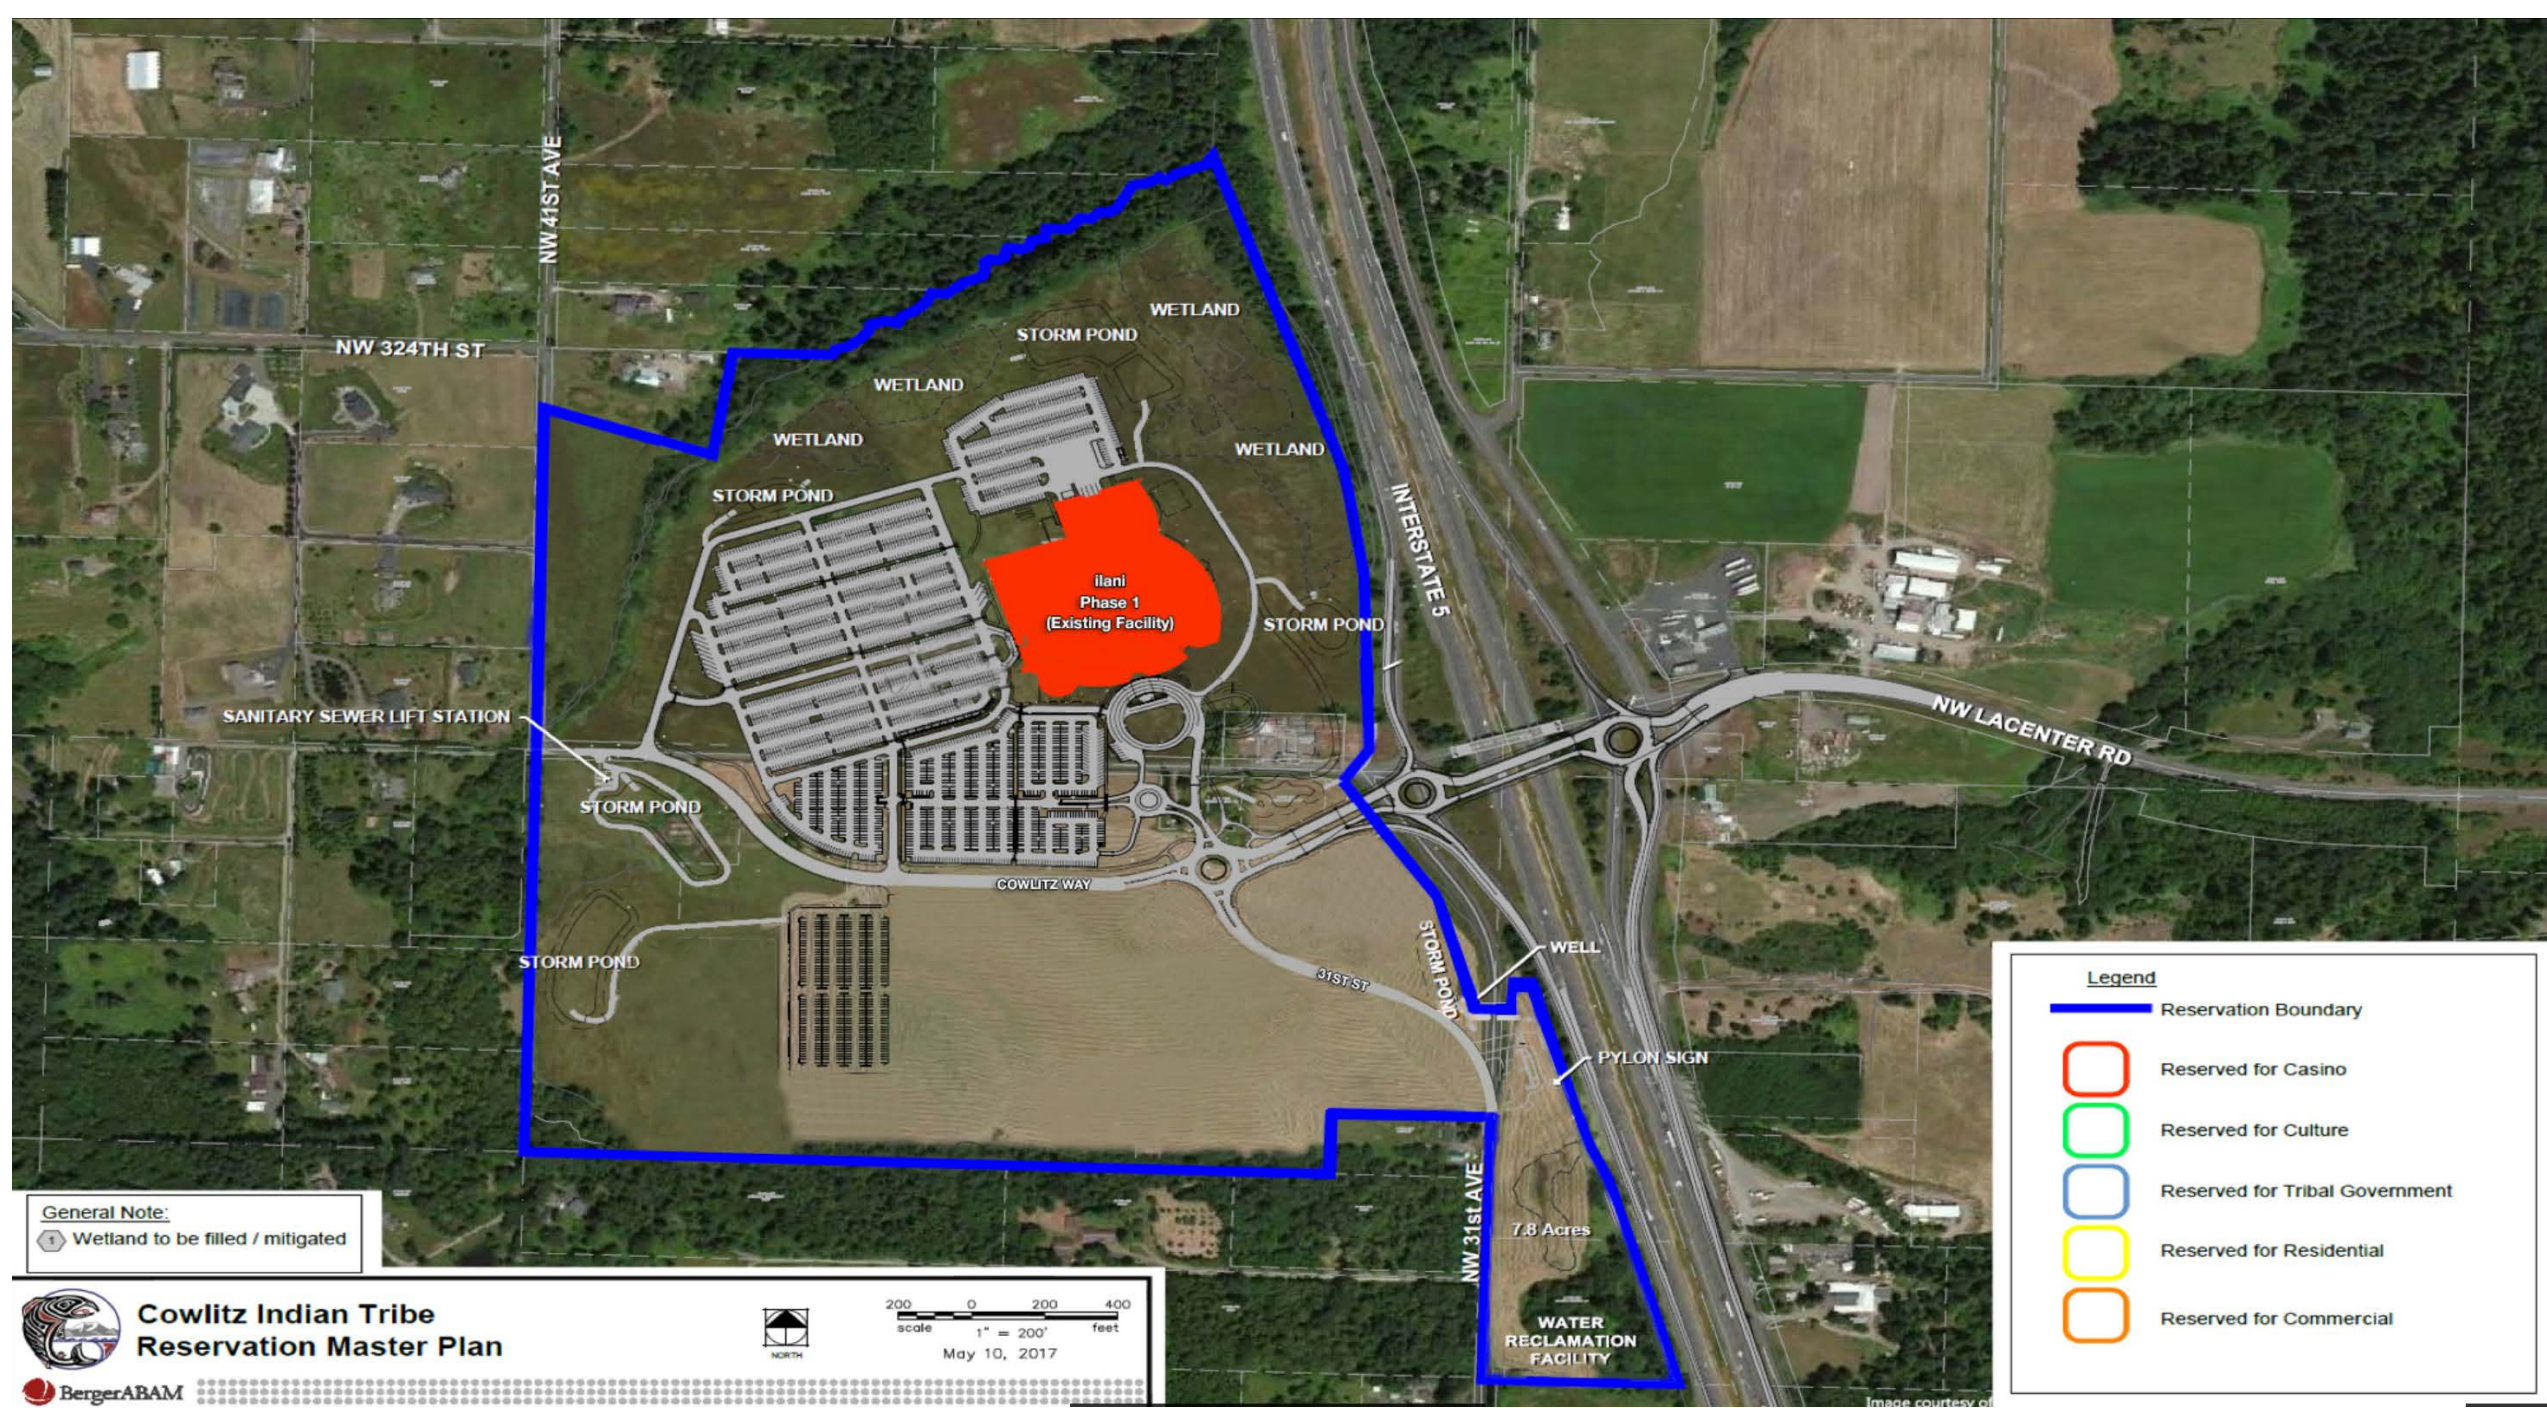

General Note:
1 Wetland to be filled / mitigated



Cowlitz Indian Tribe Reservation Master Plan

BergerABAM



200 0 200 400
scale 1" = 200' feet
May 10, 2017

Legend

- Reservation Boundary
- Reserved for Casino
- Reserved for Culture
- Reserved for Tribal Government
- Reserved for Residential
- Reserved for Commercial