
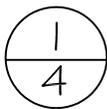


FOOTING/FLOOR

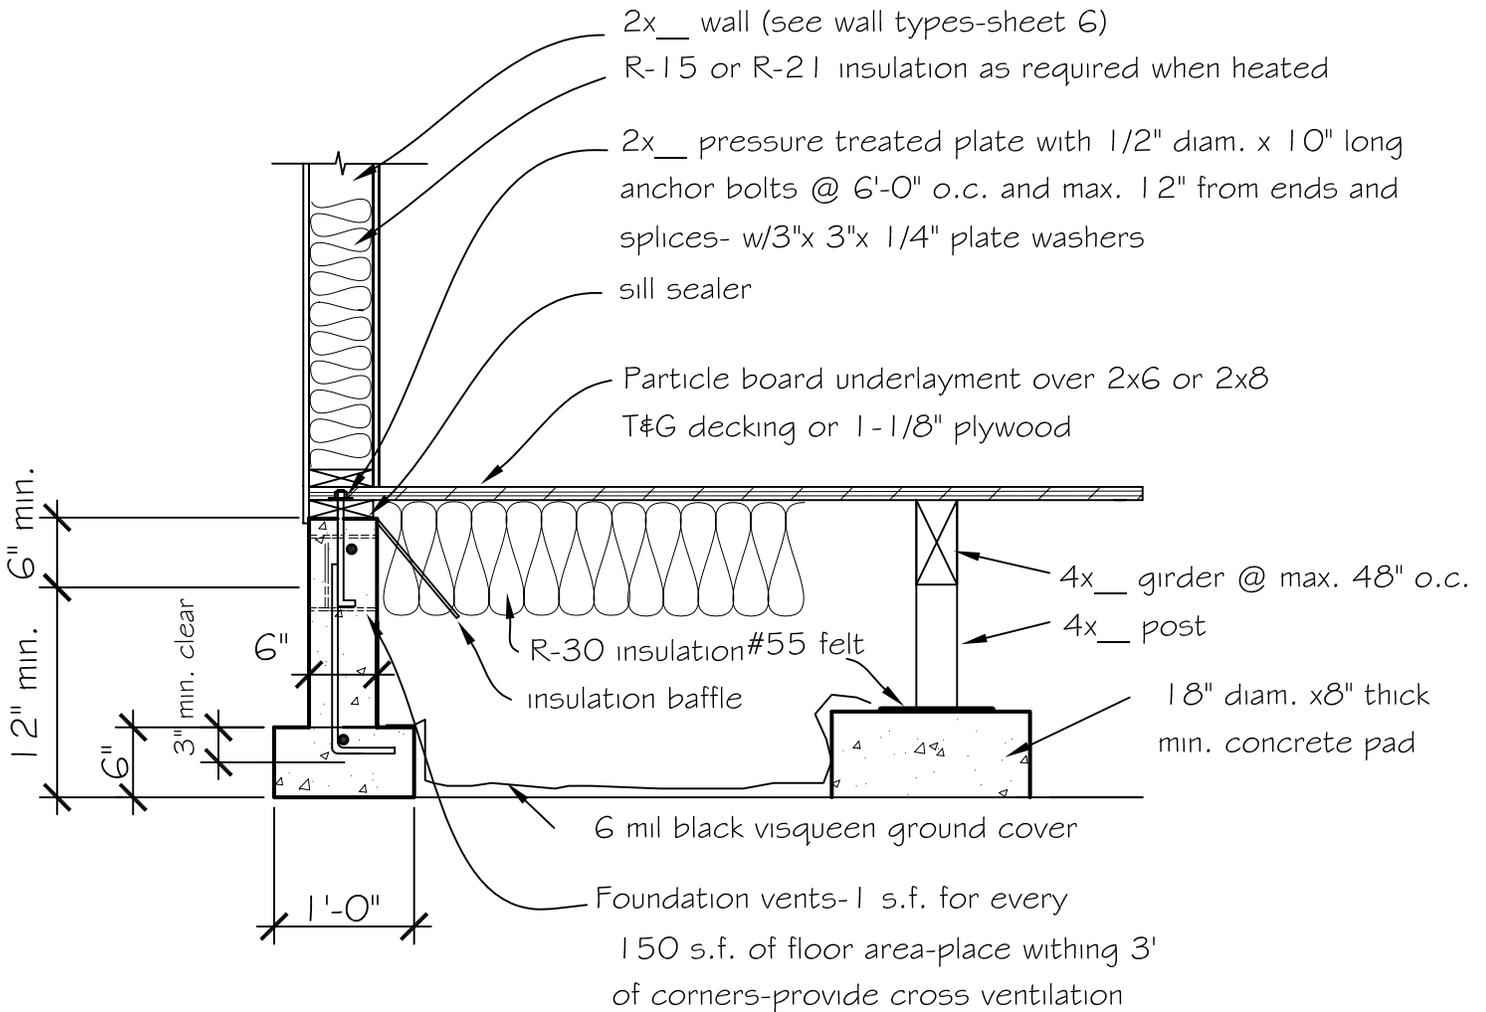

POST & BEAM

NOTES:

1. 4X6 D.F. #2 GIRDERS-MAXIMUM 7' SPAN. 4X8 MAXIMUM 8' SPAN.
2. 4X4 D.F. #2 POST. 4X6 REQUIRED AT GIRDER SPLICES.
3. DECKING MUST BE COVERED WITH 3/8" PLYWOOD OR TYPE OR TYPE 2M PARTICLE BOARD.
4. 4X POST OVER 3' HIGH MUST BE BRACED.
5. SEE PAGE 6 FOR REBAR REQUIREMENT IN FOOTING
6. SUPPORT INSULATION AT 12" O.C. TO HOLD TIGHT TO UNDERSIDE OF FLOOR DECK- DO NOT COMPRESS

* Minimum concrete strength 2500 p.s.f. Lap rebar min. 40 diameters at splices-secure with tie wire