



# FOOTINGS

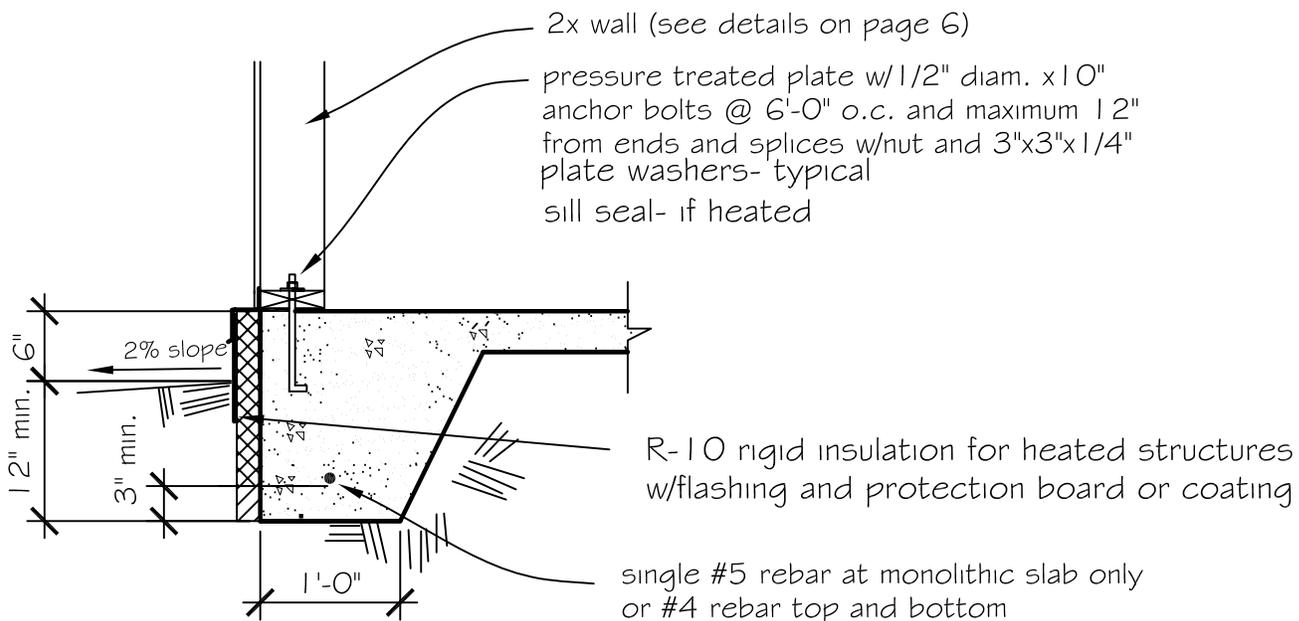

1  
3 Monolithic slab/footing

NOTE: 2' wide shear walls and portal frame will require larger continuous footings at garage opening

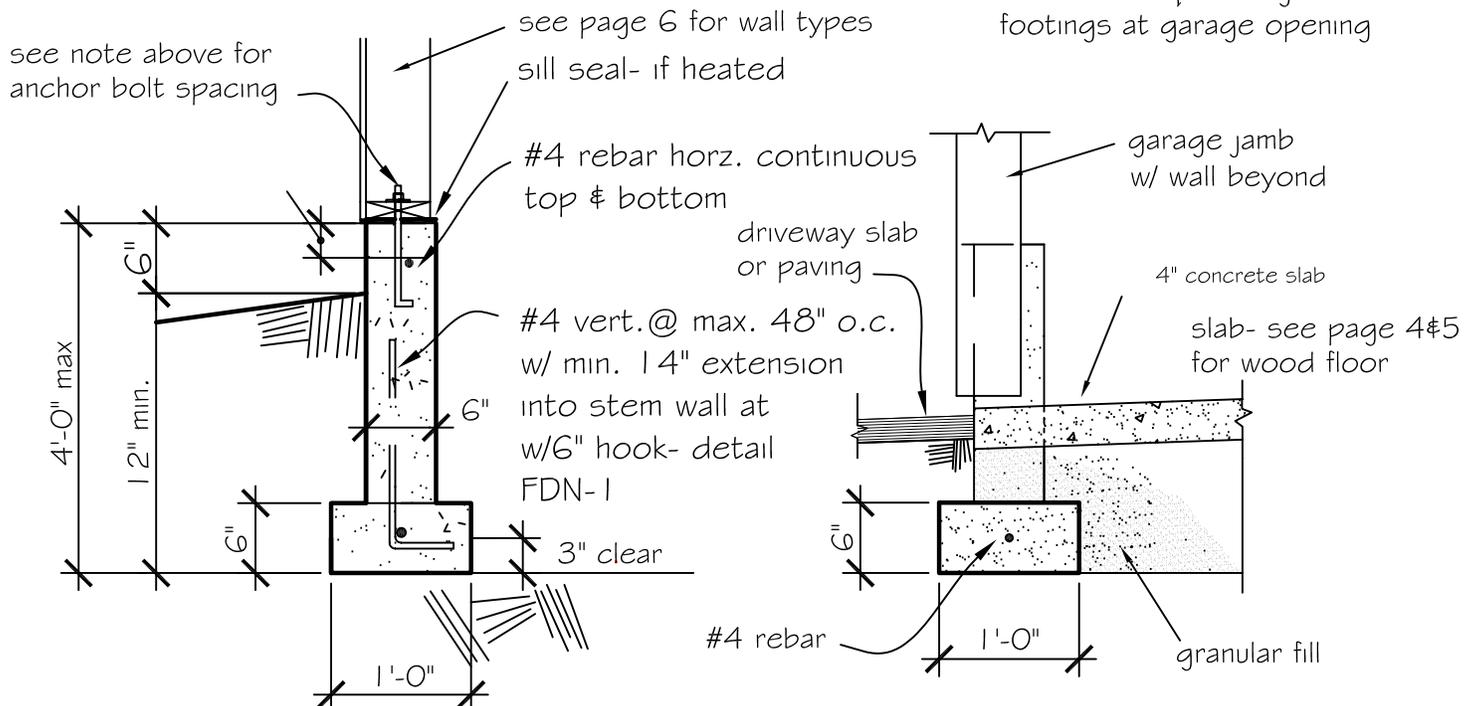

2  
3 Footing with stem wall

3  
3 Footing at door opening

NOTE: \* Footings over 4'-0" high are required to be designed as retaining walls -see FDN-7 & FDN-8  
\* Minimum concrete strength 2500 p.s.i. Lap rebar min. 40 diameters at splices-secure with tie wire