



SLOCUM HOUSE KITCHEN STUDY - OPTION "A"

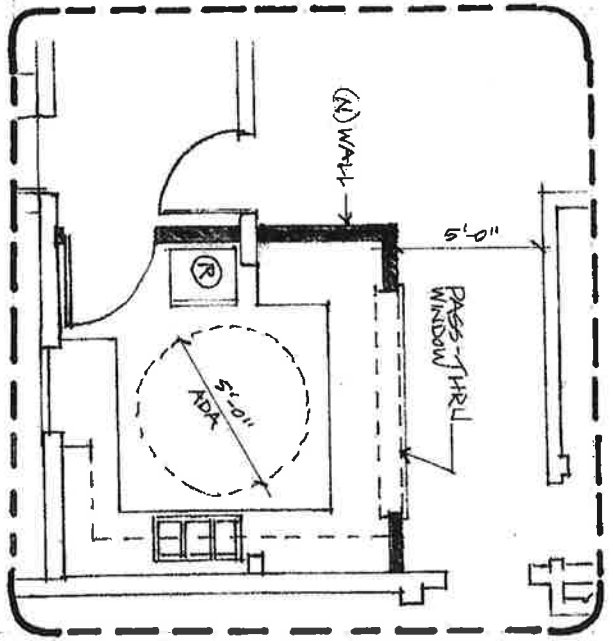


OPTION "A"

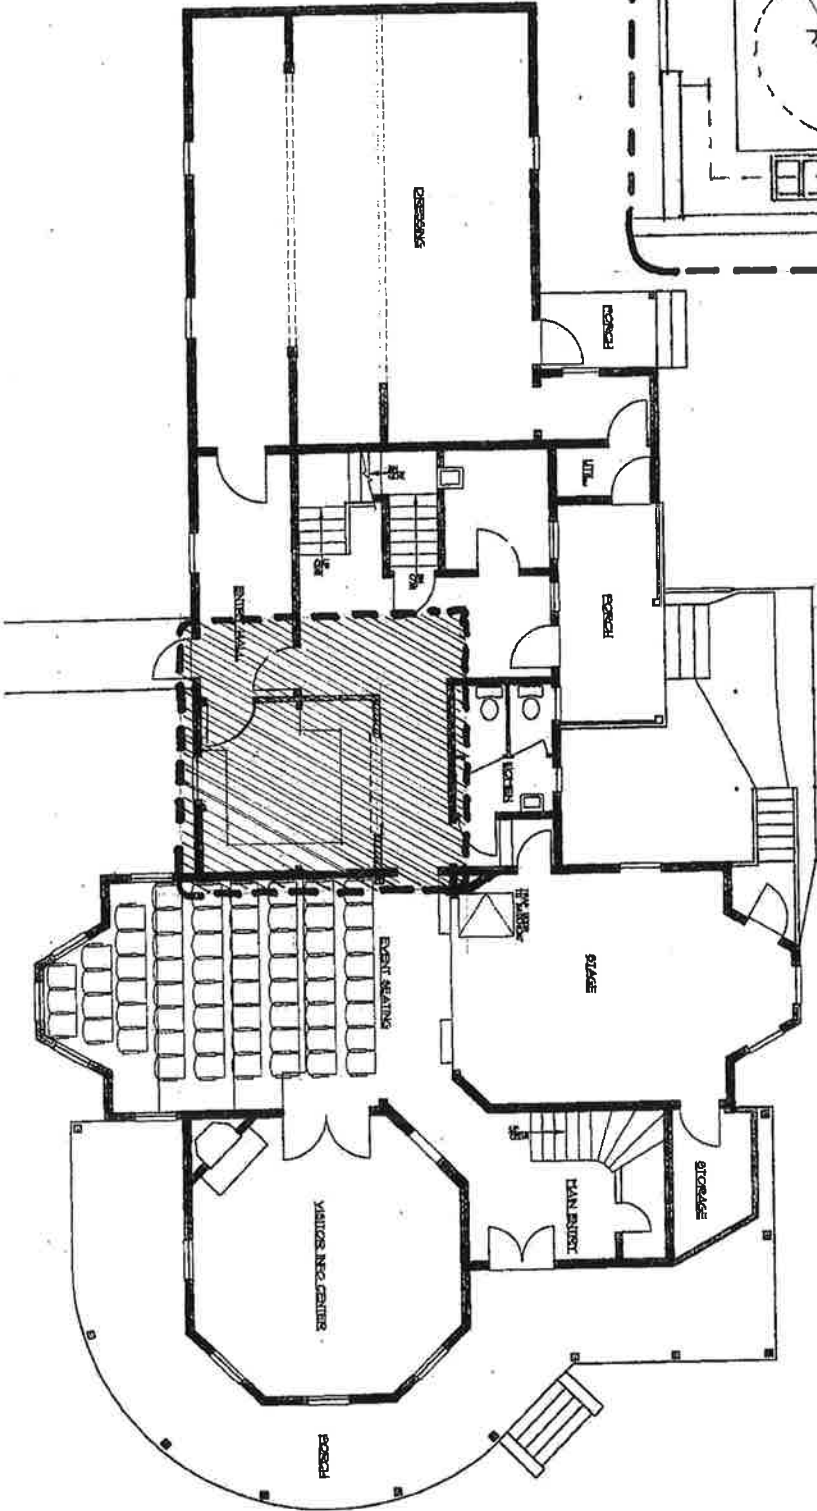


ELI
ARCHITECTS,
P.S.
1000 42ND STREET, S.W.
SUITE 202
WASHINGTON, D.C.
V. 200 798 3801

SLOCUM HOUSE — KITCHEN STUDY — OPTION "C"

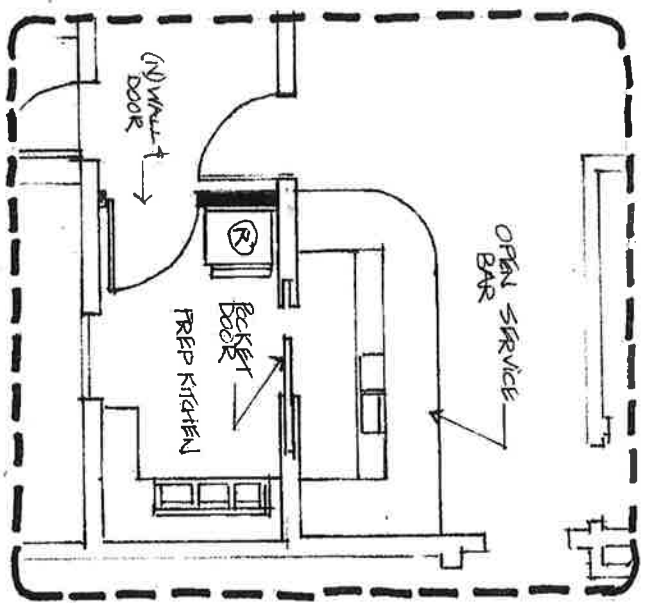

OPTION "C"

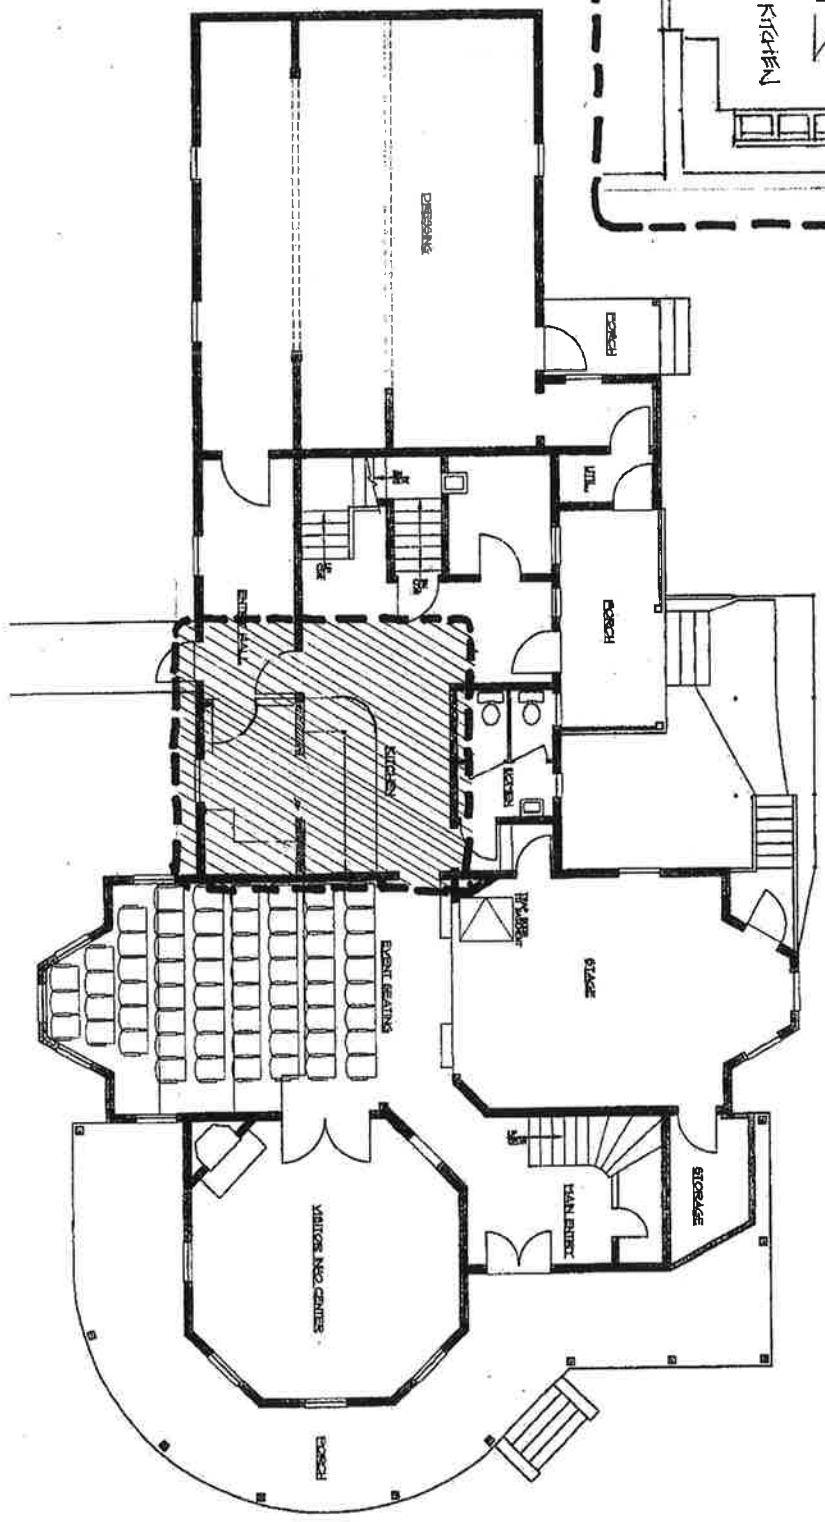

EL,
ARCHITECTS,
P.S.
2000 S.E. 16TH AVENUE
VANCOUVER, WASHINGTON
98148 TEL. 798.3801