


Spruce Division Records Storehouse

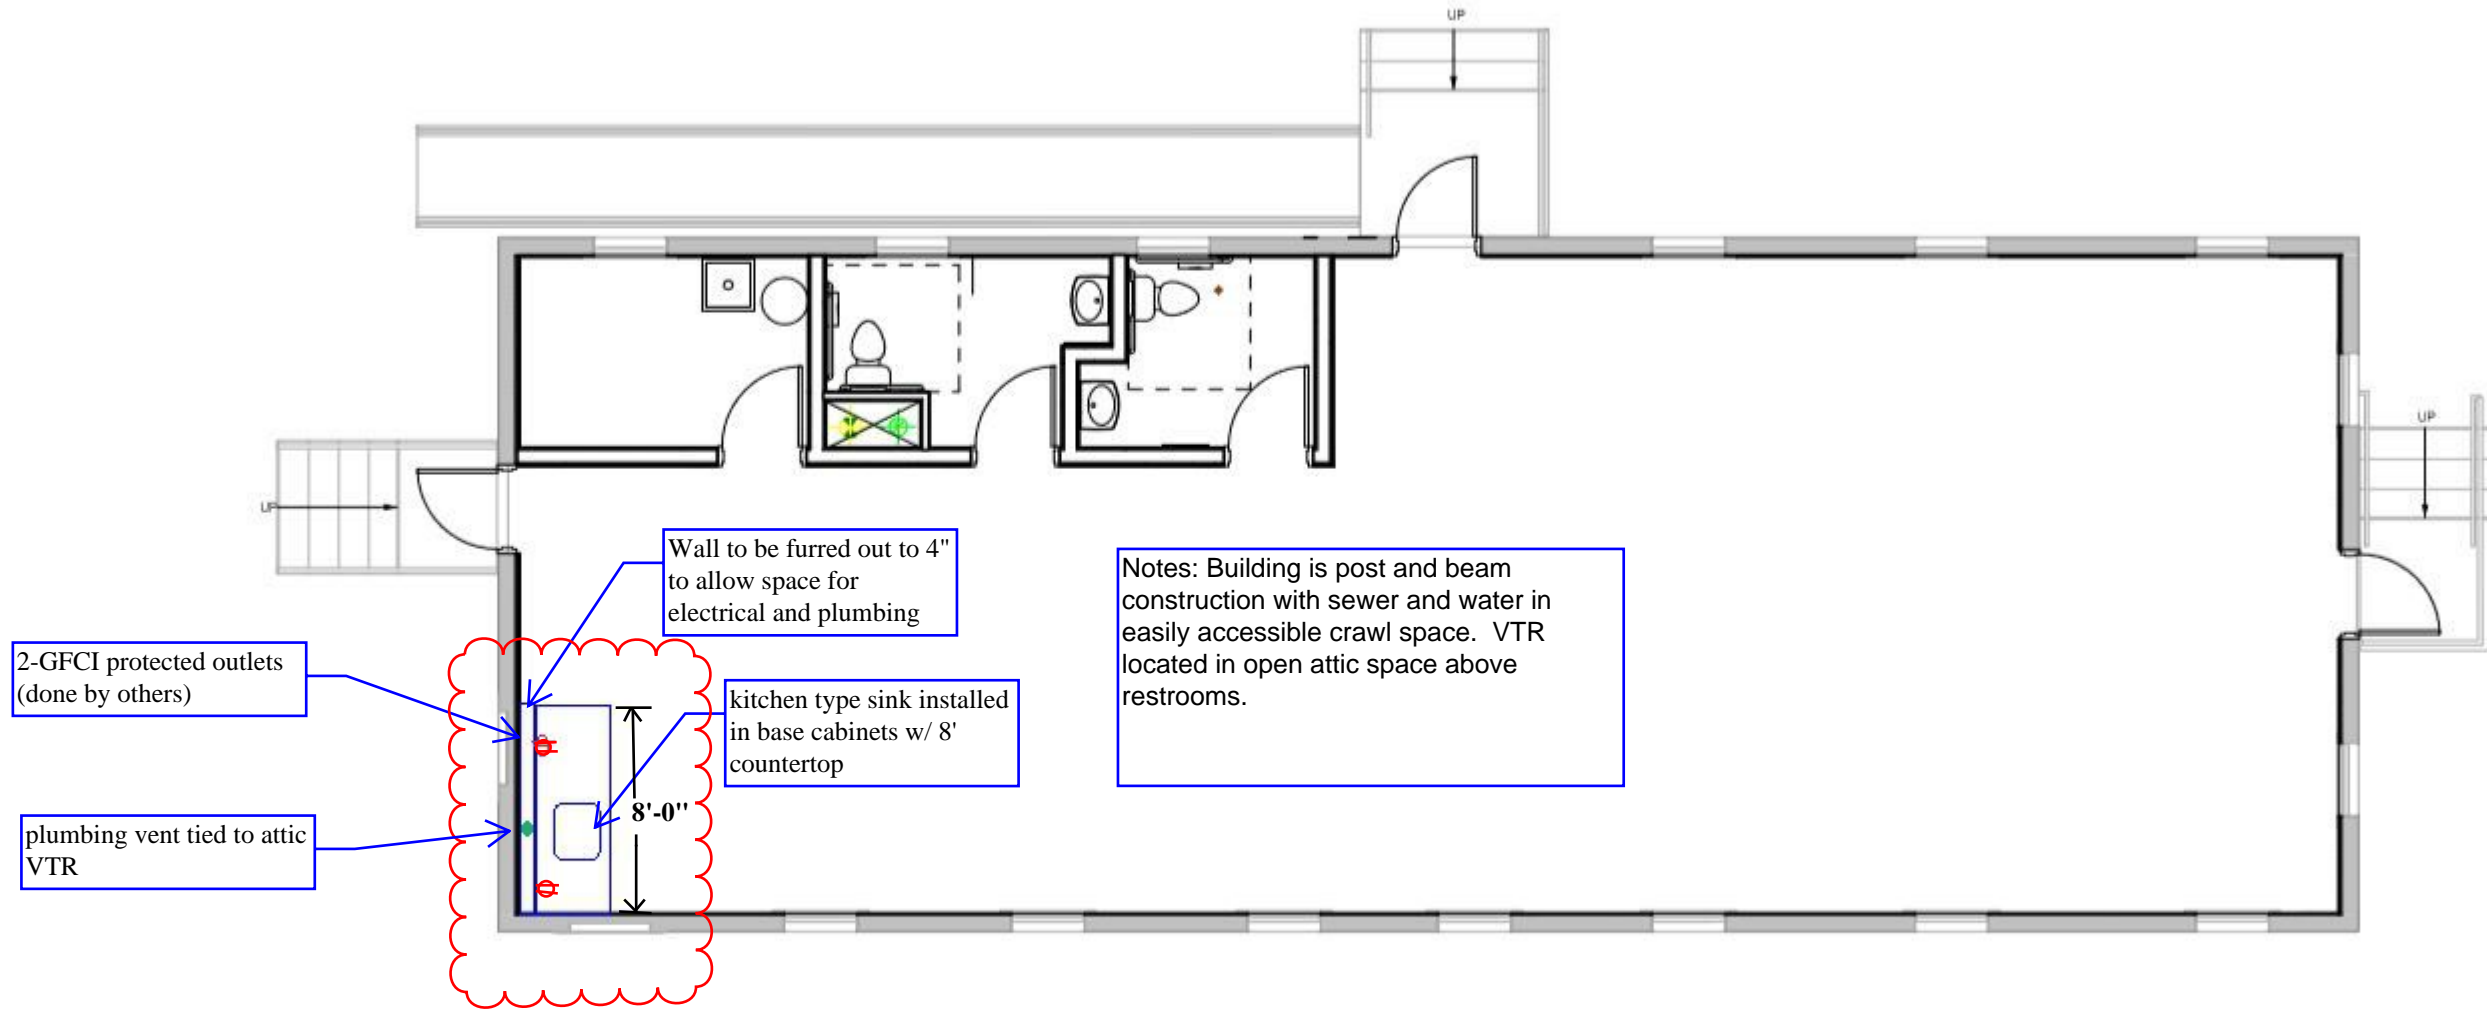

SCALE: 1/4" = 1'-0"

