



# ROOF TYPES

## (Manufactured Trusses)

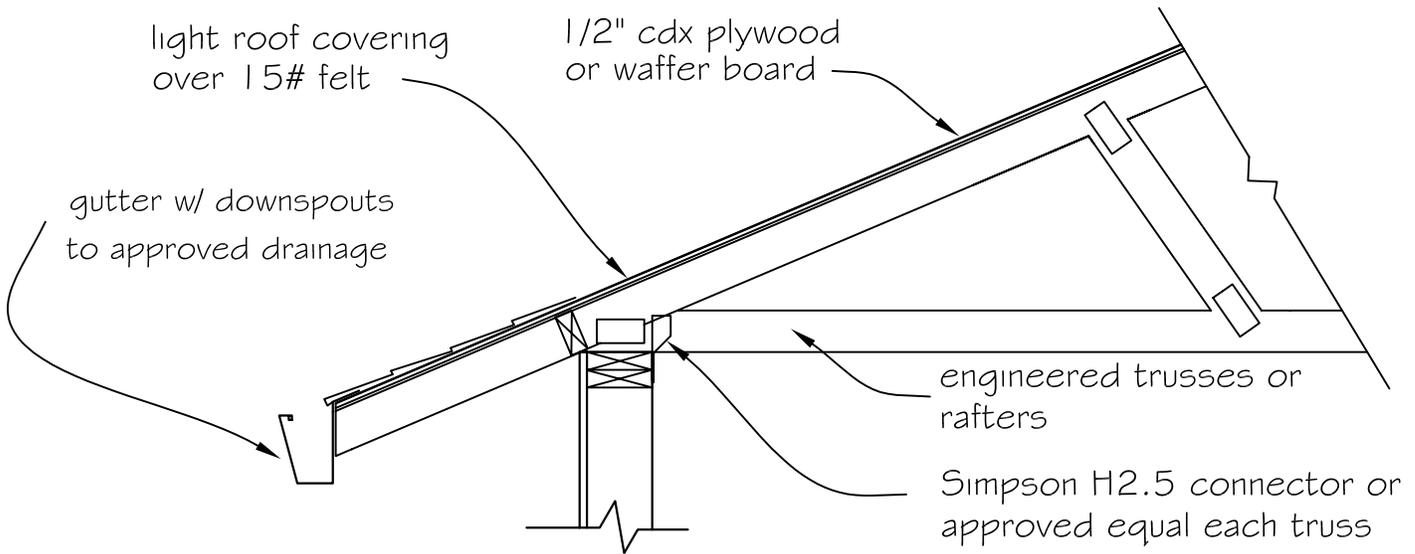

1  
9 ROOF TRUSSES (MANUFACTURED)

scale- 3/4" = 1'-0"

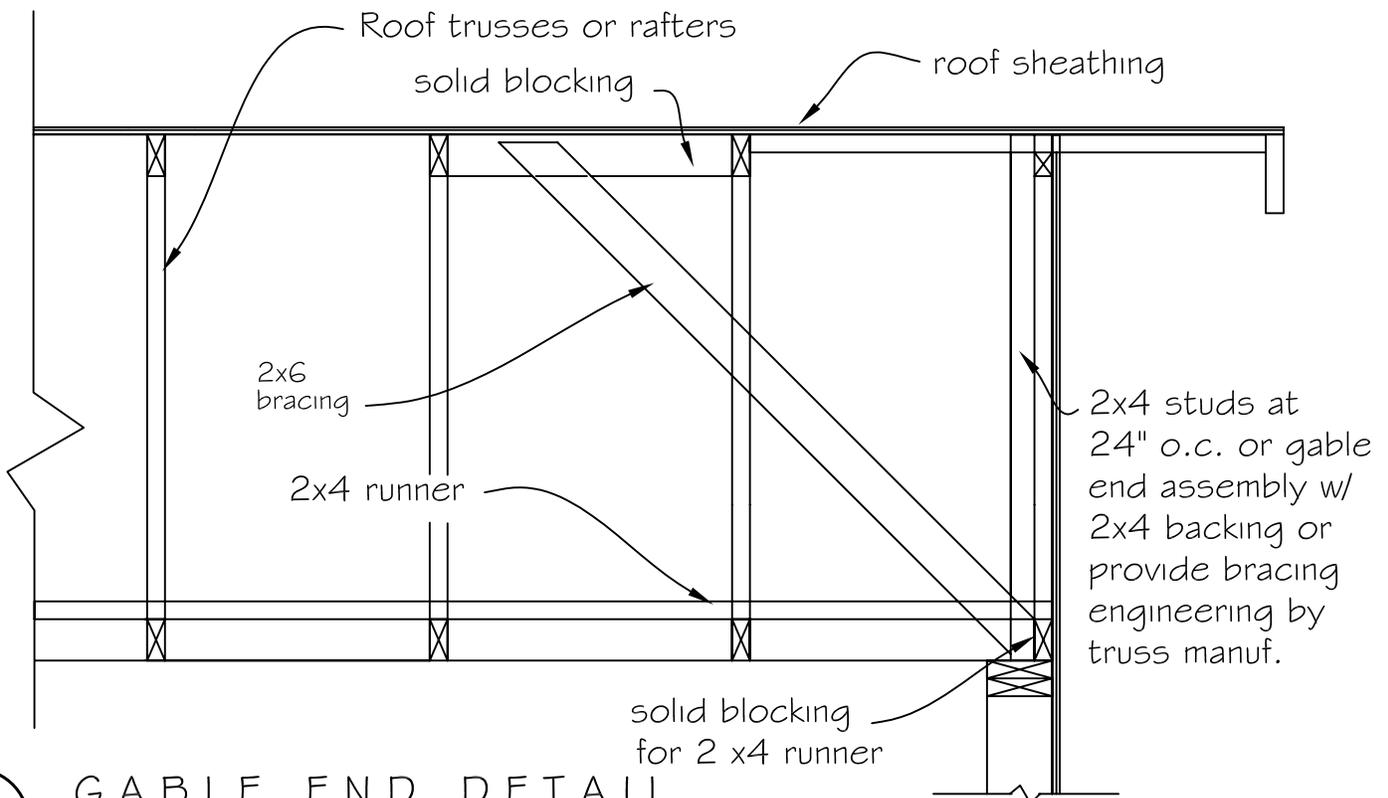

2  
9 GABLE END DETAIL

scale- 3/4" = 1'-0" (trusses shown- conventionally framed gable end bracing similar)