


# Exterior Facing Retaining Walls and Fences

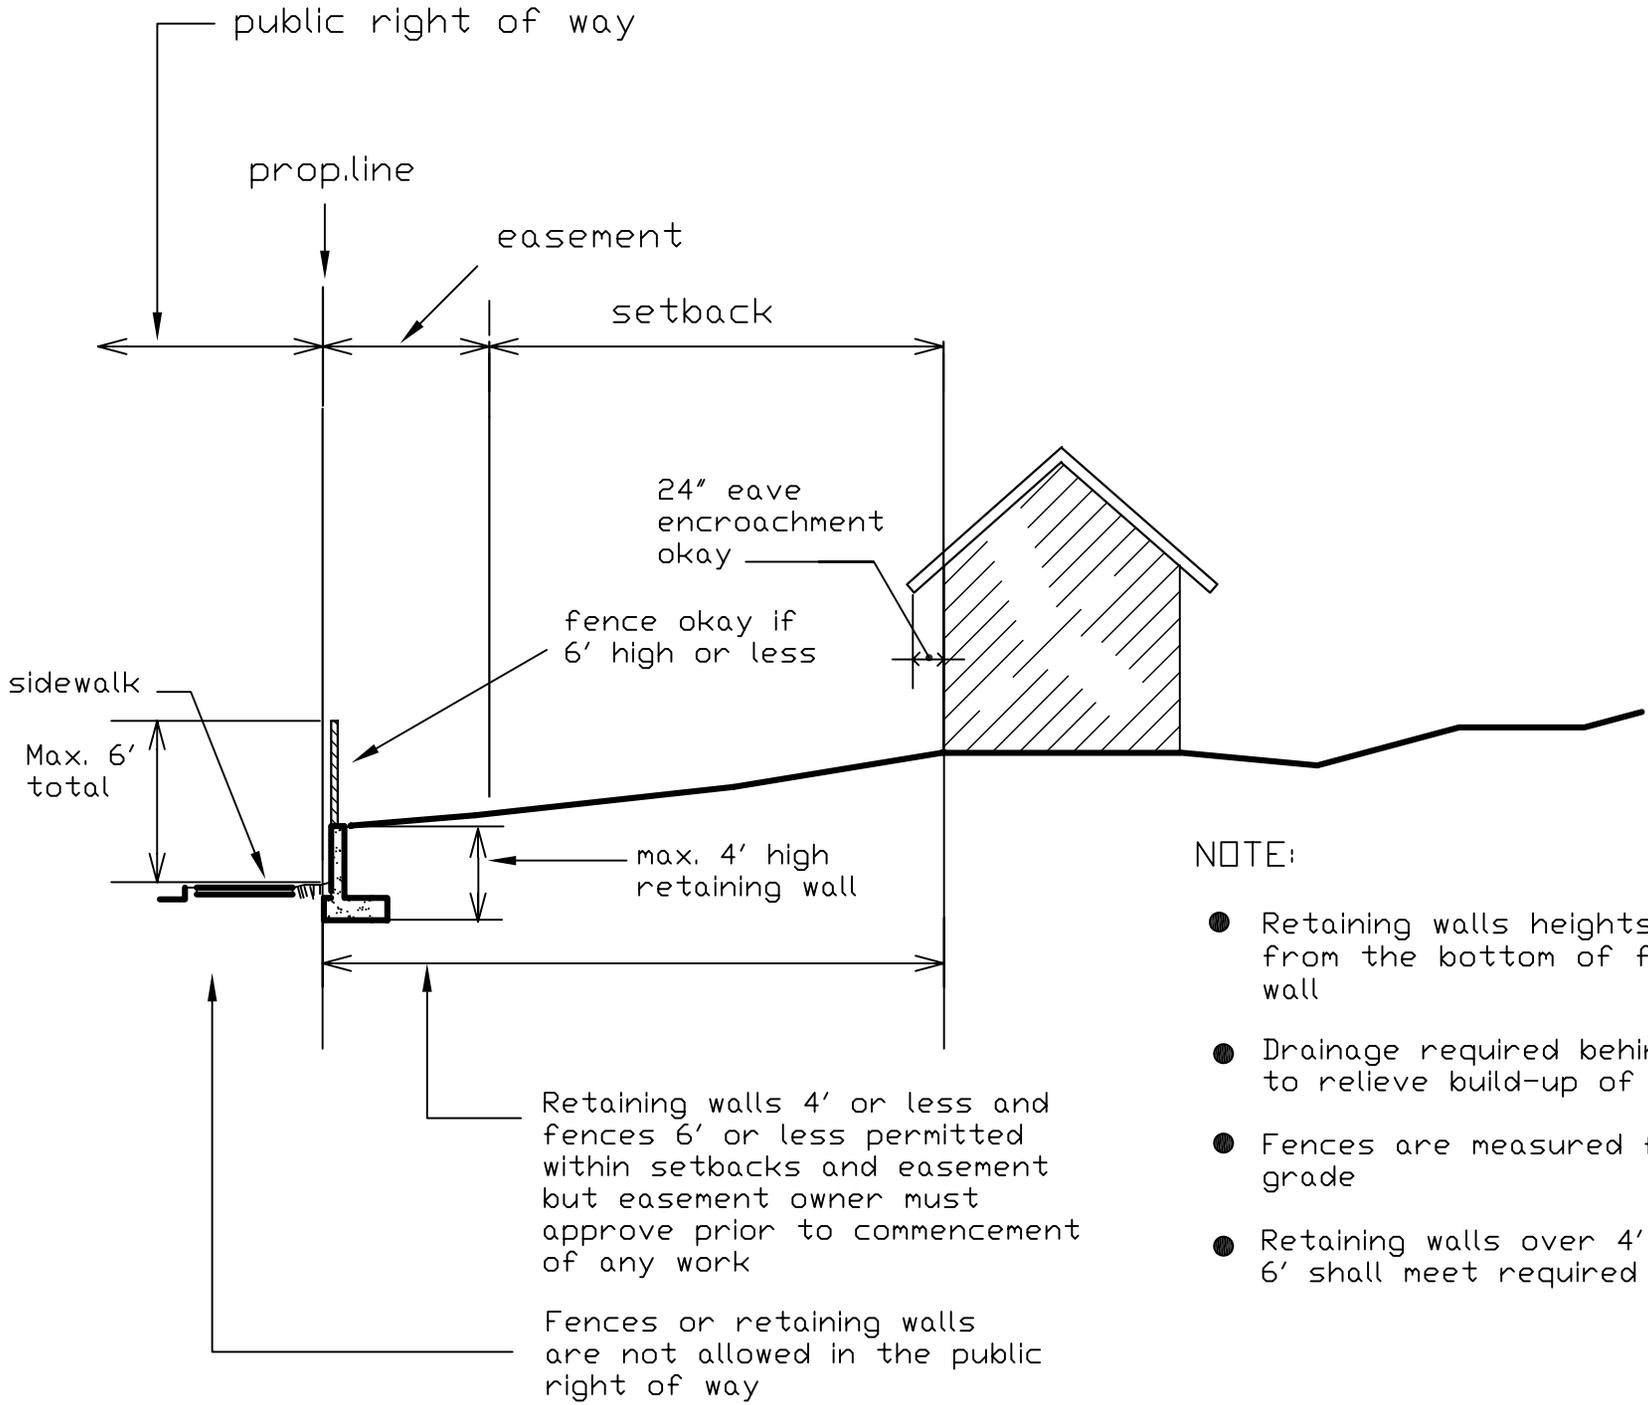

**NOTE:**

- Retaining walls heights are measured from the bottom of footing to top wall
- Drainage required behind retaining wall to relieve build-up of water pressure
- Fences are measured from finished grade
- Retaining walls over 4' and fences over 6' shall meet required setbacks