


Interior Facing Retaining Walls

Definition of interior facing retaining walls:

Retaining walls in which the fill side of the retaining wall is facing the neighboring property and the exposed side is facing the subject property.

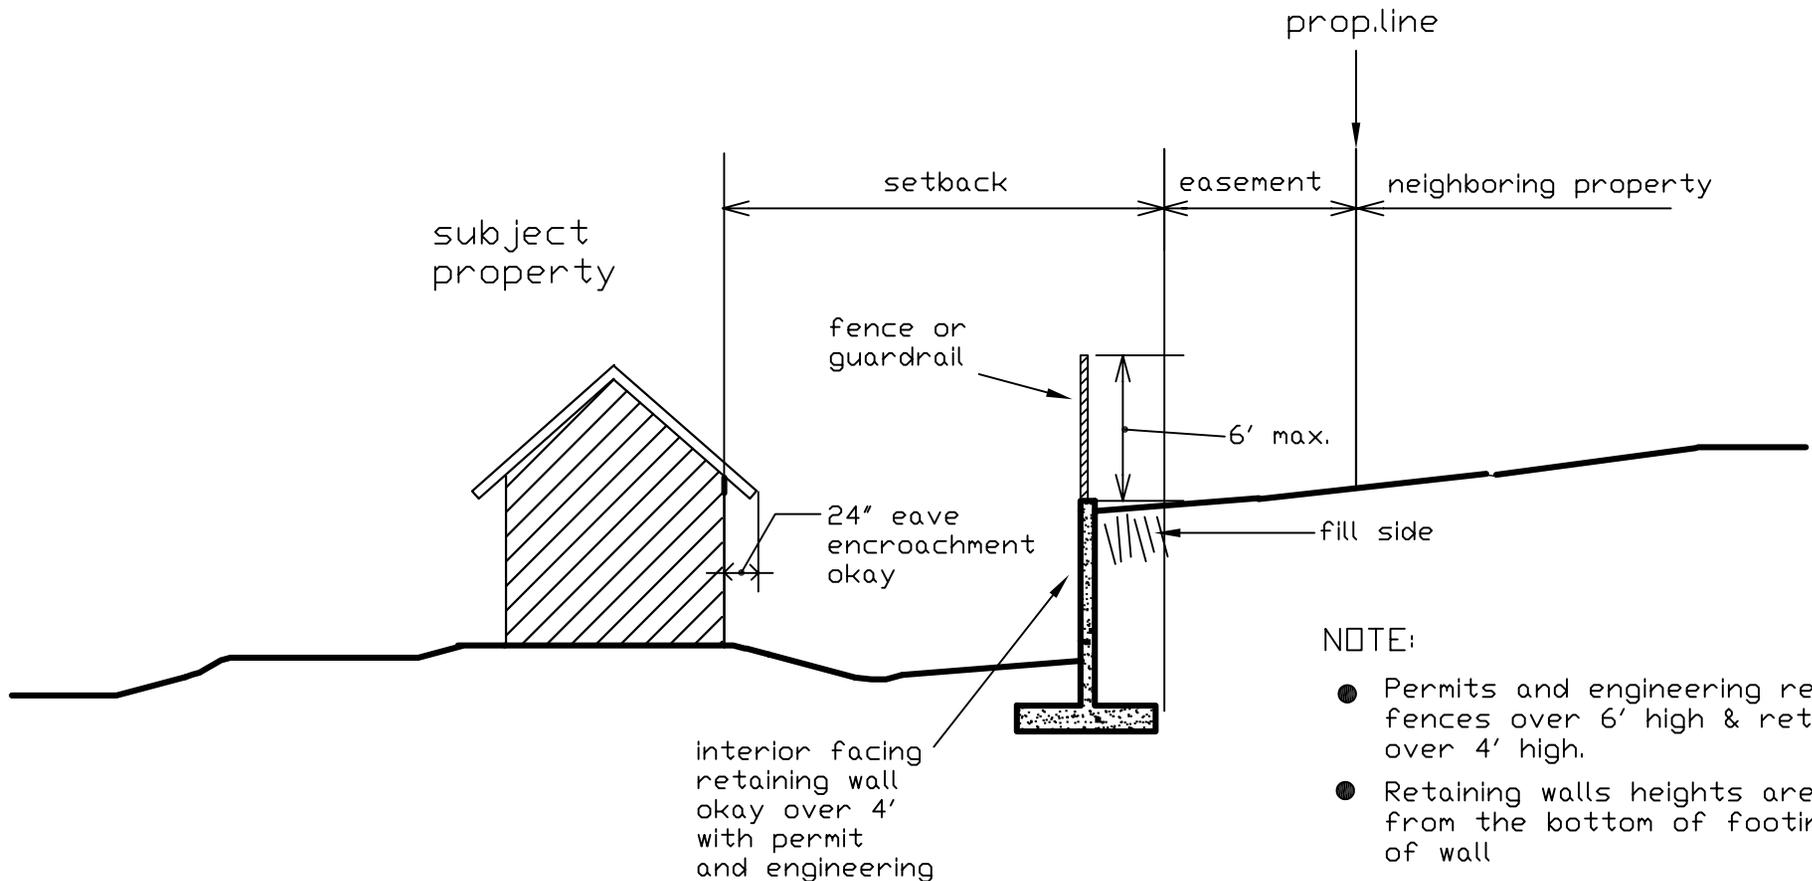

NOTE:

- Permits and engineering required for fences over 6' high & retaining walls over 4' high.
- Retaining walls heights are measured from the bottom of footing to top of wall
- Fences are measured from finished grade
- Retaining walls over 30" above grade will require guardrails
- Drainage is required behind retaining wall to relieve build-up of water pressure